




LODGED

19/12/2019


BCC DS

NOTE

DETAIL ASSUMES SAWCUT AT EXISTING CHANNEL LIP. SHOULD EXISTING PAVEMENT REQUIRE RECONSTRUCTION, THE CONTRACTOR SHALL ALLOW SAWCUT AND RECONSTRUCTION OF MINIMUM 1.2m WIDE PAVEMENT.

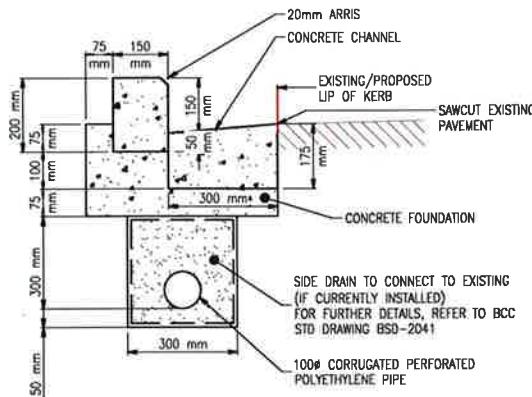

200 PORPHYRY KERB  
BLOCK WITH CHANNEL  
(600 x 300 x 150) MASS = 66kg  
SCALE 1:10

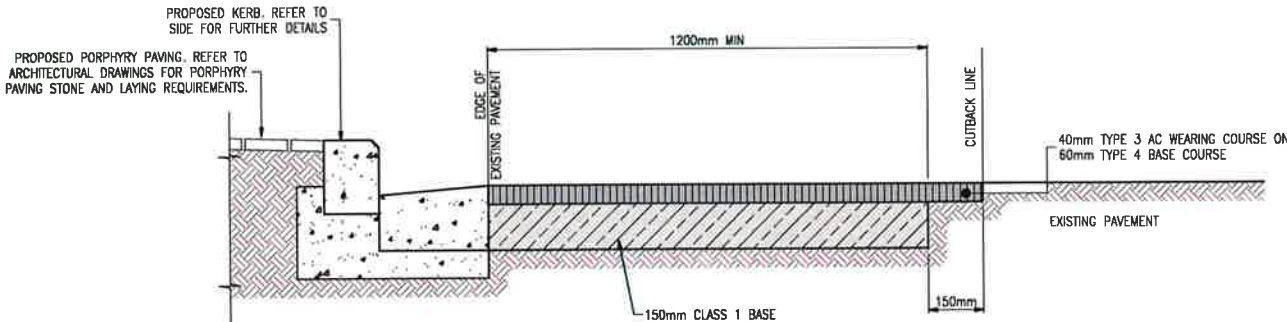

TYPICAL EXISTING PAVEMENT CUT-BACK DETAIL  
SCALE 1:10

A ISSUED FOR TENDER		PM IM 30.10.19	
Rev	Revision Description	By	App
1	1	1	1

Customer Robert Bird Group Pty Ltd (RBG) 210 210 and its related entities (RBE) do not warrant the accuracy, currency or completeness of any information or data they supply or transmit by electronic means. You are responsible for verifying that any information or data supplied or transmitted by electronic means matches the information or data on the corresponding PDF or PDF version issued by RBG. RBG will not be liable for any loss or damage you or any other party incur as a result of relying on information or data supplied or transmitted by electronic means and you release RBG from any liability for any loss or damage however caused which you or any other party may directly or indirectly suffer in connection with your access to or use of this information or data.

RBG provides this information for the express purpose contemplated by the underlying terms of engagement for the project which shall not be used for any other purpose. The information is not a contractual document. Unless otherwise agreed in writing by RBG, all intellectual property rights in any information supplied by RBG are reserved by RBG. RBG does not provide you with a non-transferable, fully assignable licence to use the intellectual property rights for the express purpose.

DO NOT SCALE DRAWINGS. USE FIGURED DIMENSIONS  
REFER TO GENERAL NOTES UNLESS NOTED OTHERWISE

Structural, Civil & Construction  
Engineering Consultant

**RobertBirdGroup**  
Member of the Surbana Jurong  
Group

**BRISBANE OFFICE**  
Robert Bird Group Pty Ltd  
PO Box 433,  
Fortitude Valley QLD 4008  
Level 1, 480 St Pauls Terrace  
Fortitude Valley QLD 4008

Ph: (07) 3519 2777  
Fax: (07) 3519 2793  
Email: [brisbane@robertbird.com.au](mailto:brisbane@robertbird.com.au)  
Web: [www.robertbird.com](http://www.robertbird.com)  
AUSTRALIAN 1800 100 100

Client  
**RIVERSIDE DEVELOPMENT Pty Ltd**

Project  
**RIPIARIAN PLAZA**

Title  
**PAVEMENT DETAILS**

Date  
OCT 2019  
Scale at A1  
1:100

Drawn  
P.MIRZAPANAH  
Designer  
P.MIRZAPANAH  
Design Checker  
R. ATHERTON  
Approved  
I.McCUBBIN

**NOT FOR CONSTRUCTION**

Drawing Number  
**CV-84001**

Revision  
**A**

SIGNED FOR AND ON BEHALF OF ROBERT BIRD GROUP PTY LTD RPEO 08261