


Received  
06/04/2017  
BCC DA

PLANS AND DOCUMENTS  
referred to in the  
DEVELOPMENT APPROVAL

Issued: 02/02/2018  
Minor change: 07/01/2020

AMENDED IN RED  
24/01/2018

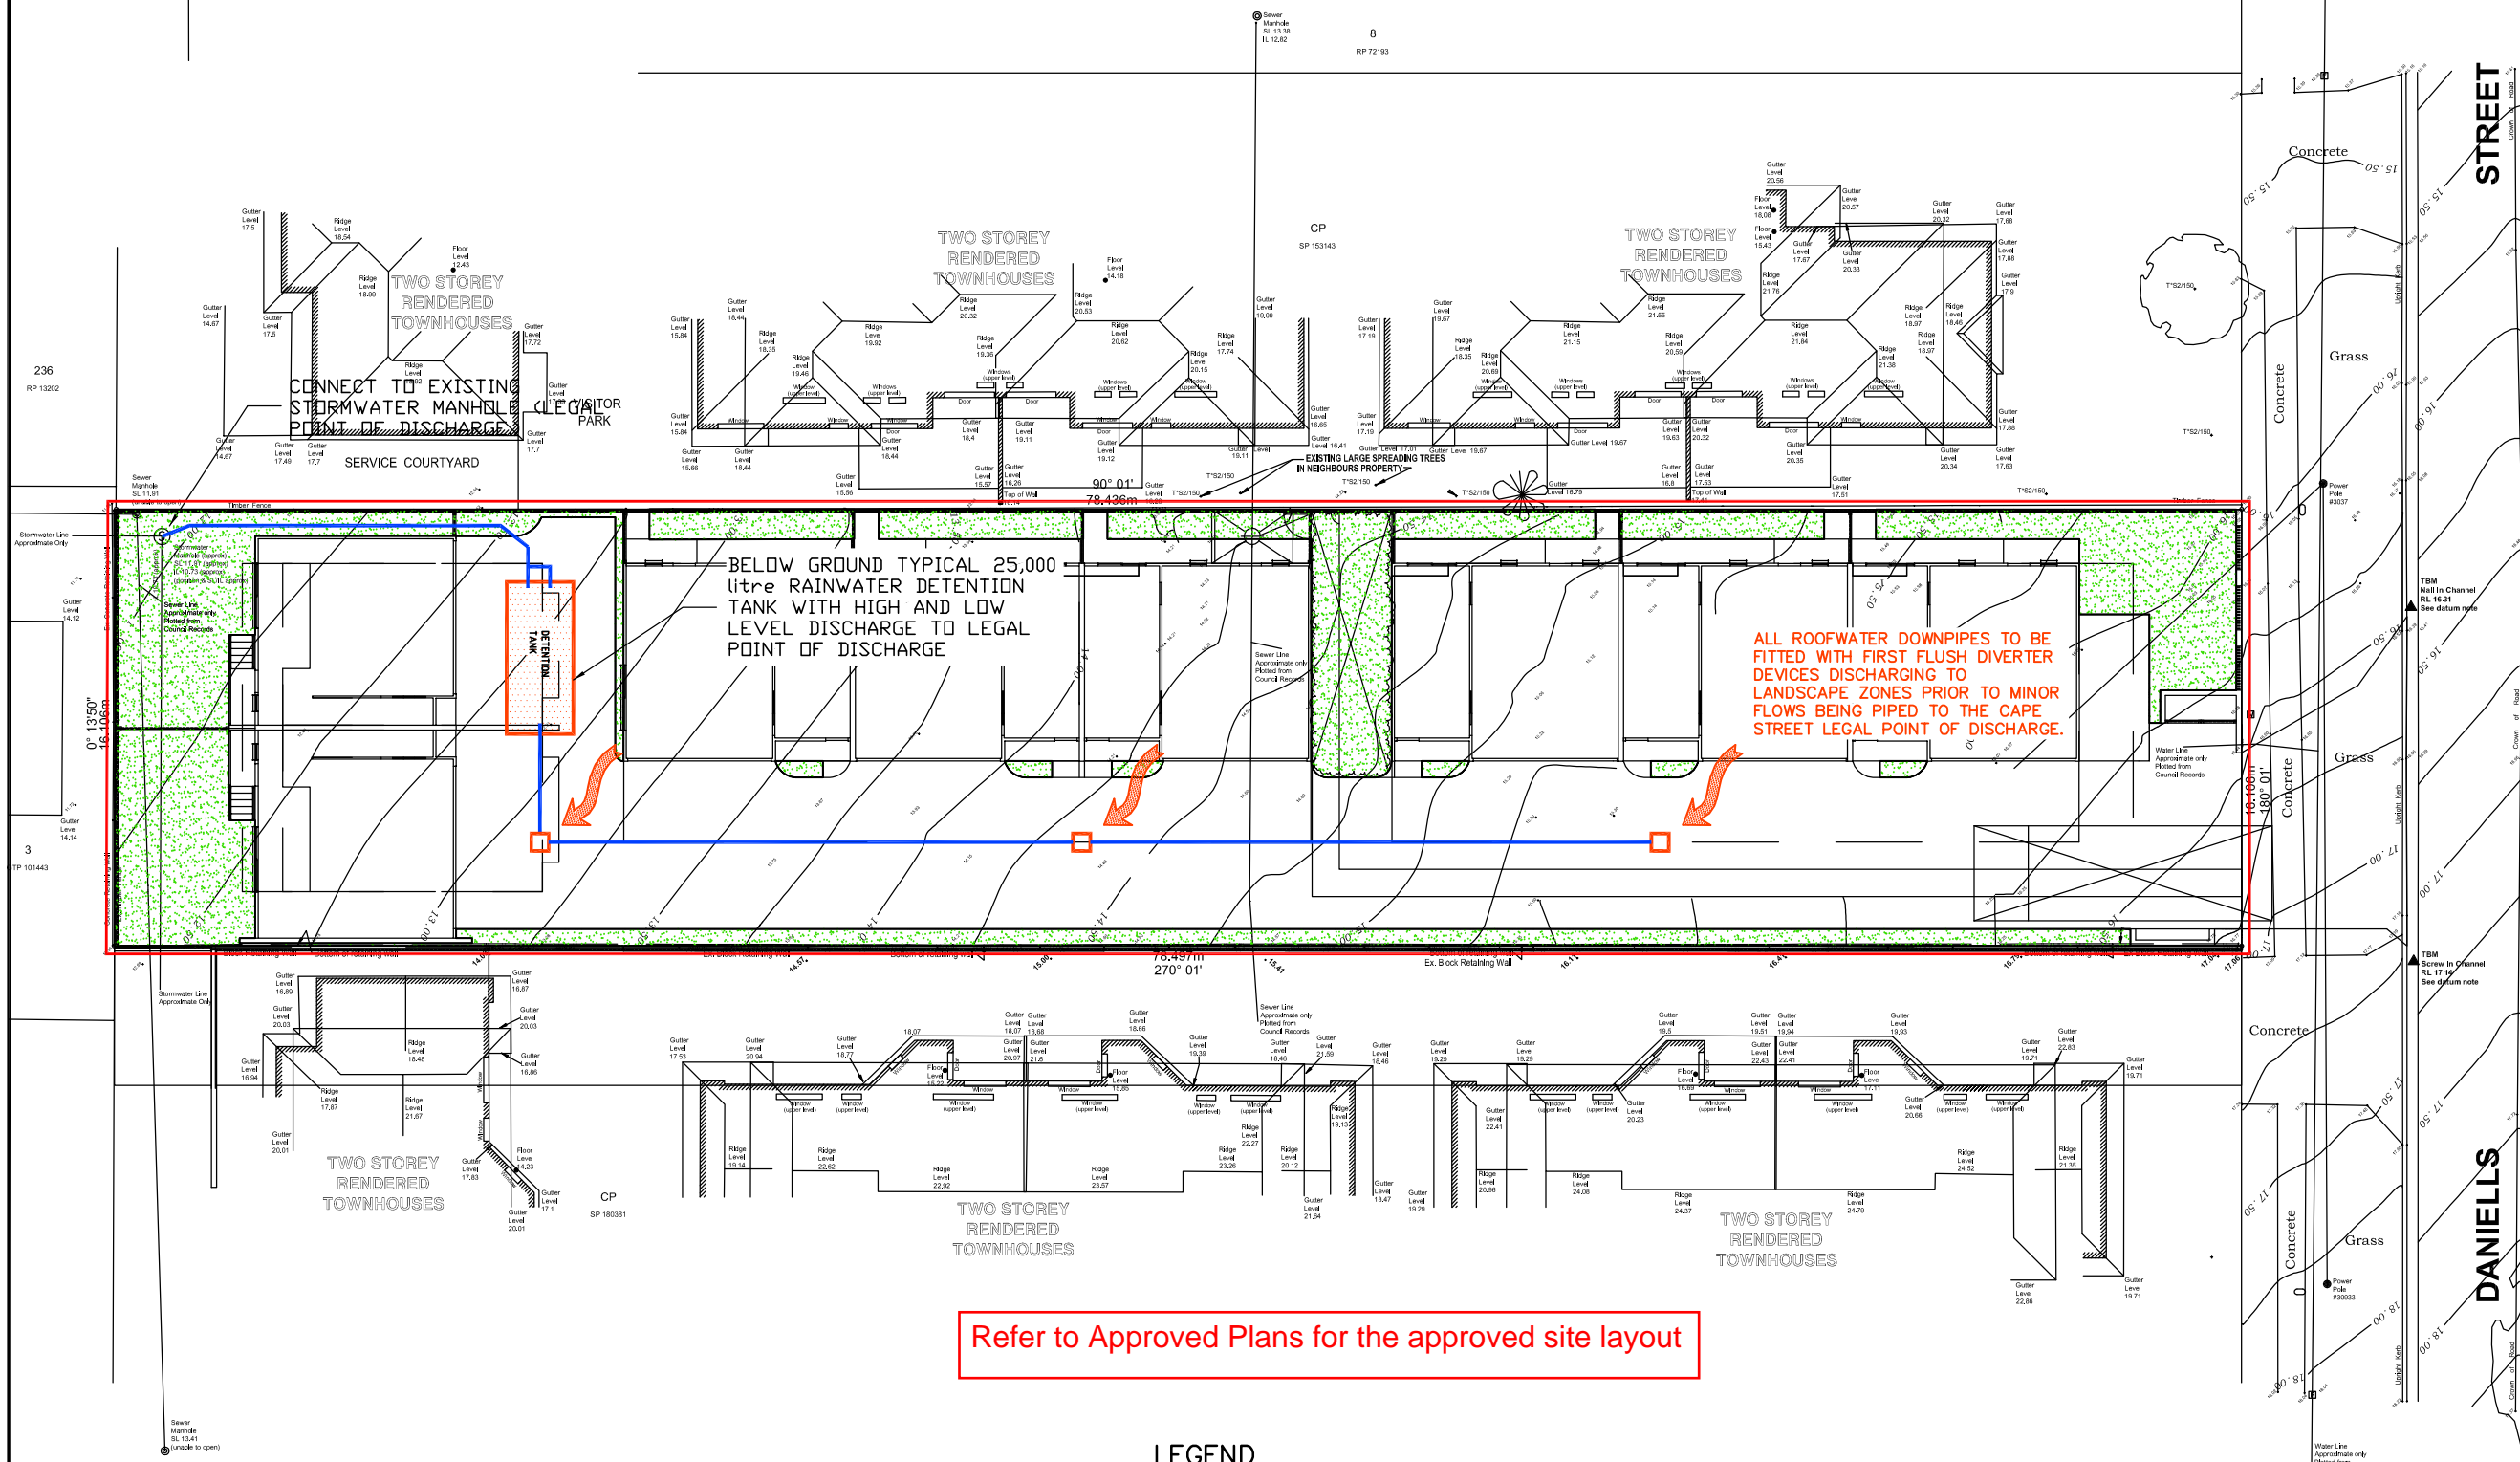

Refer to Approved Plans for the approved site layout

LEGEND

PERVIOUS AREAS  
(246sqm TOTAL)

THIS APPROVAL SHOULD NOT BE  
TAKEN TO CONSTITUTE PERMISSION  
TO ENTER NEIGHBOURING  
PROPERTIES TO CONSTRUCT  
(INCLUDING ASSOCIATED WORKS  
SUCH AS DRAINAGE AND EXCAVATION)  
ANY BUILT TO BOUNDARY WALL OR  
FENCES. PERMISSION MUST BE  
OBTAINED FROM RELEVANT  
PROPERTY OWNERS.

PLANS AND DOCUMENTS  
referred to in the  
APPROVAL  
Dated: 2/02/2018

A	Original Issue (For App.)	WC	04/17
Rev	Description	Drawn	Date

Associated Consultant



Client

ESELLAR HOLDINGS  
PTY LTD



This documentation is copyright and is not to be  
used or reproduced wholly or in part without the  
written permission of WC Designs.  
Do not scale, refer electronic data files  
or dimensions noted.

Project

15 DANIELLS STREET  
CARINA Qld 4152

Drawing Title

DEVELOPMENT APPLICATION  
CONCEPTUAL STORMWATER  
MANAGEMENT PLAN  
POST DEVELOPMENT AREAS

Council Reference

Design	Drawn	Review
Initials WC Date 04/04/17	Initials WC Date 04/04/17	Initials AC Date 04/04/17

Approved  
Name W.Clark RPEQ No. 16580

Signed \_\_\_\_\_  
Date 4 April 2017

Drawing No.	Rev.
WCD-301-001	A