


PRELIMINARY ISSUE
NOT FOR CONSTRUCTION

Received

23/01/2020


BCC DS

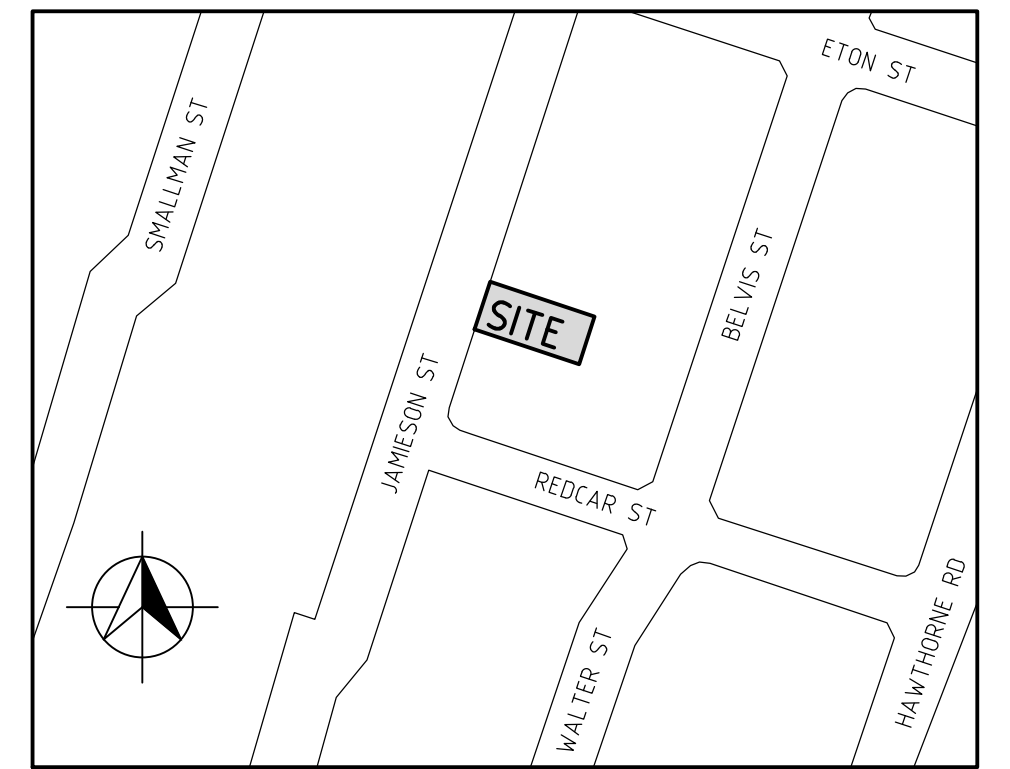

LOCALITY PLAN
SCALE 1:2500

LEGEND


- OH — EXISTING ELECTRICAL OVERHEAD
- SW — EXISTING STORMWATER DRAINAGE
- S — EXISTING SEWERAGE MAIN
- T — EXISTING TELSTRA MAIN
- - - 9.999 - - - EXISTING MAJOR CONTOURS
- PROPOSED FILL
- PROPOSED RETAINING WALL
- x 9.999 EXISTING SURFACE LEVEL
- 9.999 BULK EARTHWORKS LEVEL

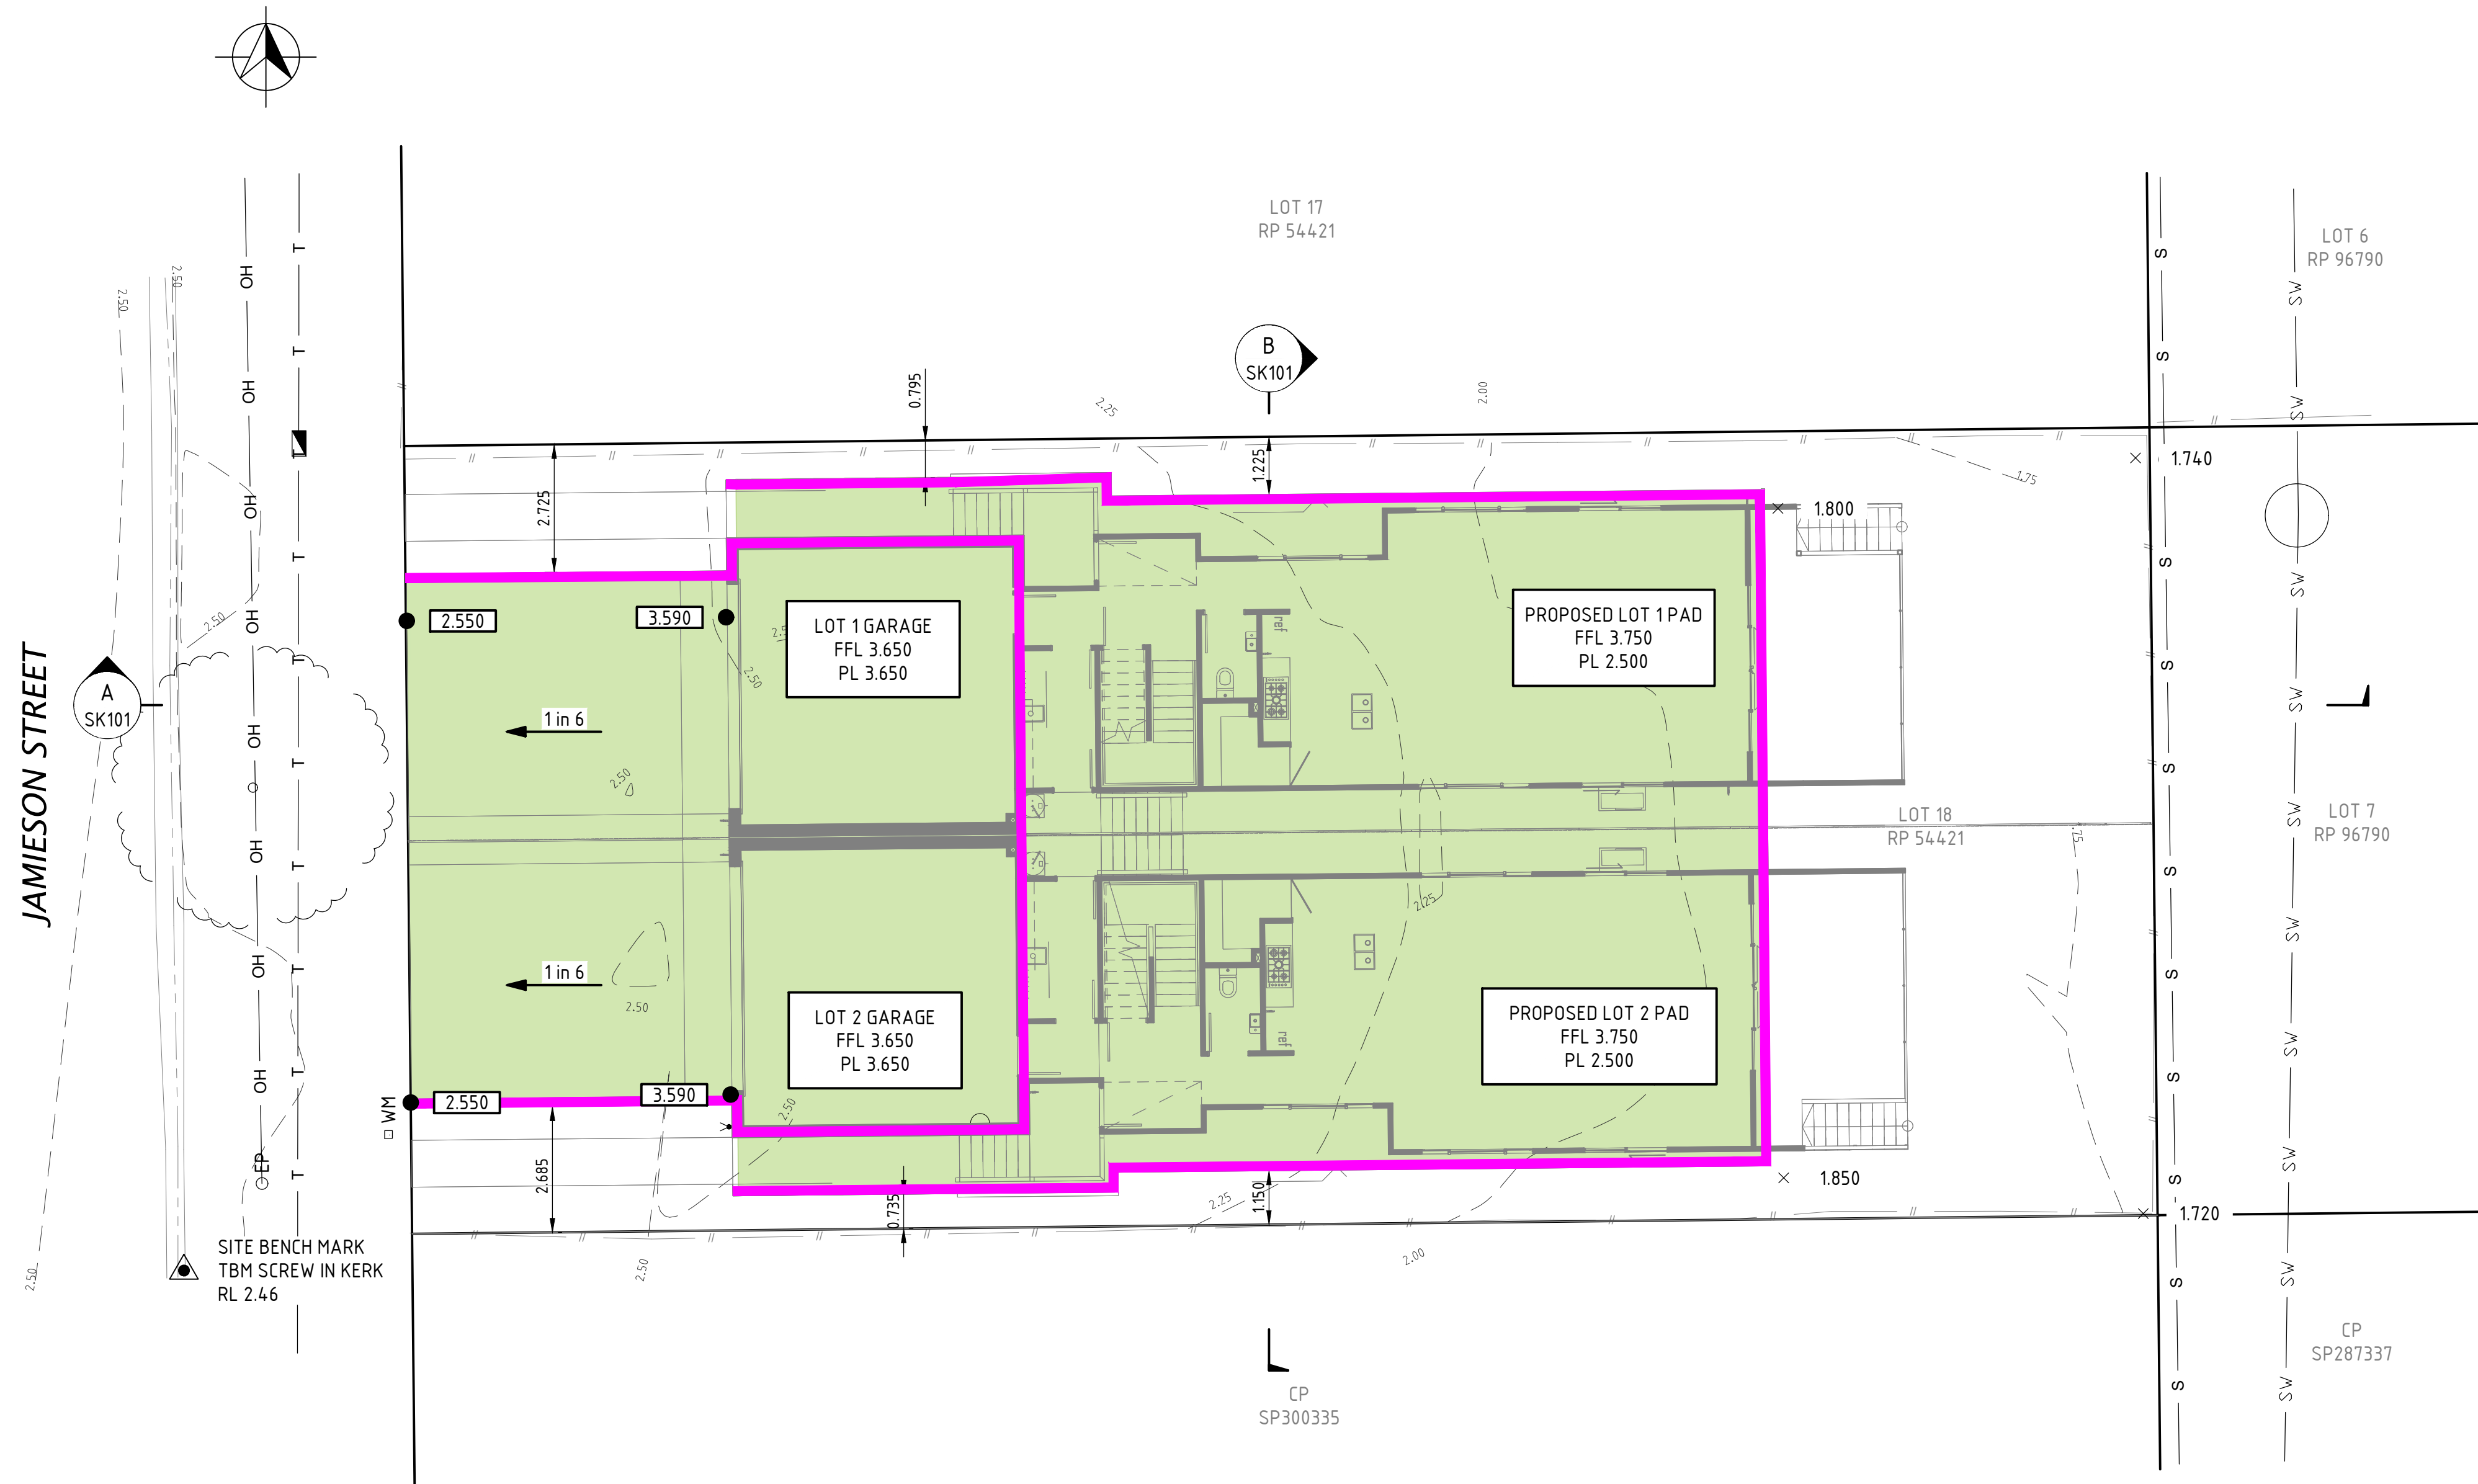

- NOTES:
- THIS DRAWING TO BE USED FOR DESIGN REVIEW AND ACCESS PERMISSION ONLY. NOT TO BE USED FOR CONSTRUCTION.
 - ALL LEVELS BASED UPON COUNCIL AERIAL CONTOURS.
 - LEVELS ON SITE TO BE CONFIRMED BY DETAILED SURVEY AND DESIGN REVISED PRIOR TO CONSTRUCTION.
 - APPROPRIATE APPROVALS FROM LOCAL COUNCIL AUTHORITY ARE REQUIRED PRIOR TO CONSTRUCTION.

EXISTING SERVICES NOTE:
THIS DESIGN HAS BEEN PREPARED BASED ON SERVICE AUTHORITY AS CONSTRUCTED INFORMATION. NO POT HOLING HAS BEEN UNDERTAKEN TO VERIFY EXISTING SERVICE LOCATIONS AND DEPTHS. IT IS THE CONTRACTORS RESPONSIBILITY TO UNDERTAKEN POT HOLING TO VERIFY THE DESIGN.

REAL PROPERTY DESCRIPTION
LOT 18 ON RP 54421

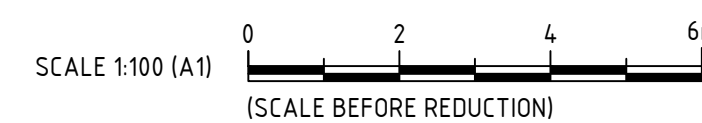

DO NOT SCALE FROM DRAWING
ALL SCALES ARE AS SHOWN (A1)

REV.	DESCRIPTION	DATE	INIT.
A	PRELIMINARY ISSUE	20.01.20	CA

MILANOVIC NEALE
CONSULTING ENGINEERS
BRISBANE PH No. (07) 3255 1877
IPSWICH PH No. (07) 3281 6603

CIVIL STRUCTURAL
TRAFFIC
PROJECT MANAGEMENT
SYDNEY PH No. 1300 827 901
GOLD COAST PH No. 1300 827 901

CONTACT DETAILS
E mail@mnce.com.au
W www.mnce.com.au



CLIENT

AMOEBIA INFINITY PTY LTD ATF
THE LIGO TRUST

PROJECT

60 JAMIESON STREET, BULIMBA

TITLE

PRELIMINARY EARTHWORKS PLAN

DRAWN CA	DESIGNED RDu	DATE JAN 2020
CHECKED JHu	APPROVED	
DRAWING No. C4427 - SK100		REV. A

J:\C4427 60 Jamieson Street, Bulimba\Drawings\Civil\Uncontrolled Sketches\C4427-PRELIM-SKETCH-REVA.dwg - C4427-SK100 PLOTTED AT 20/01/2020 4:57:56 PM BY Camila Agudelo


© MILANOVIC NEALE CONSULTING ENGINEERS

PRELIMINARY ISSUE
NOT FOR CONSTRUCTION

Received

23/01/2020

BCC DS

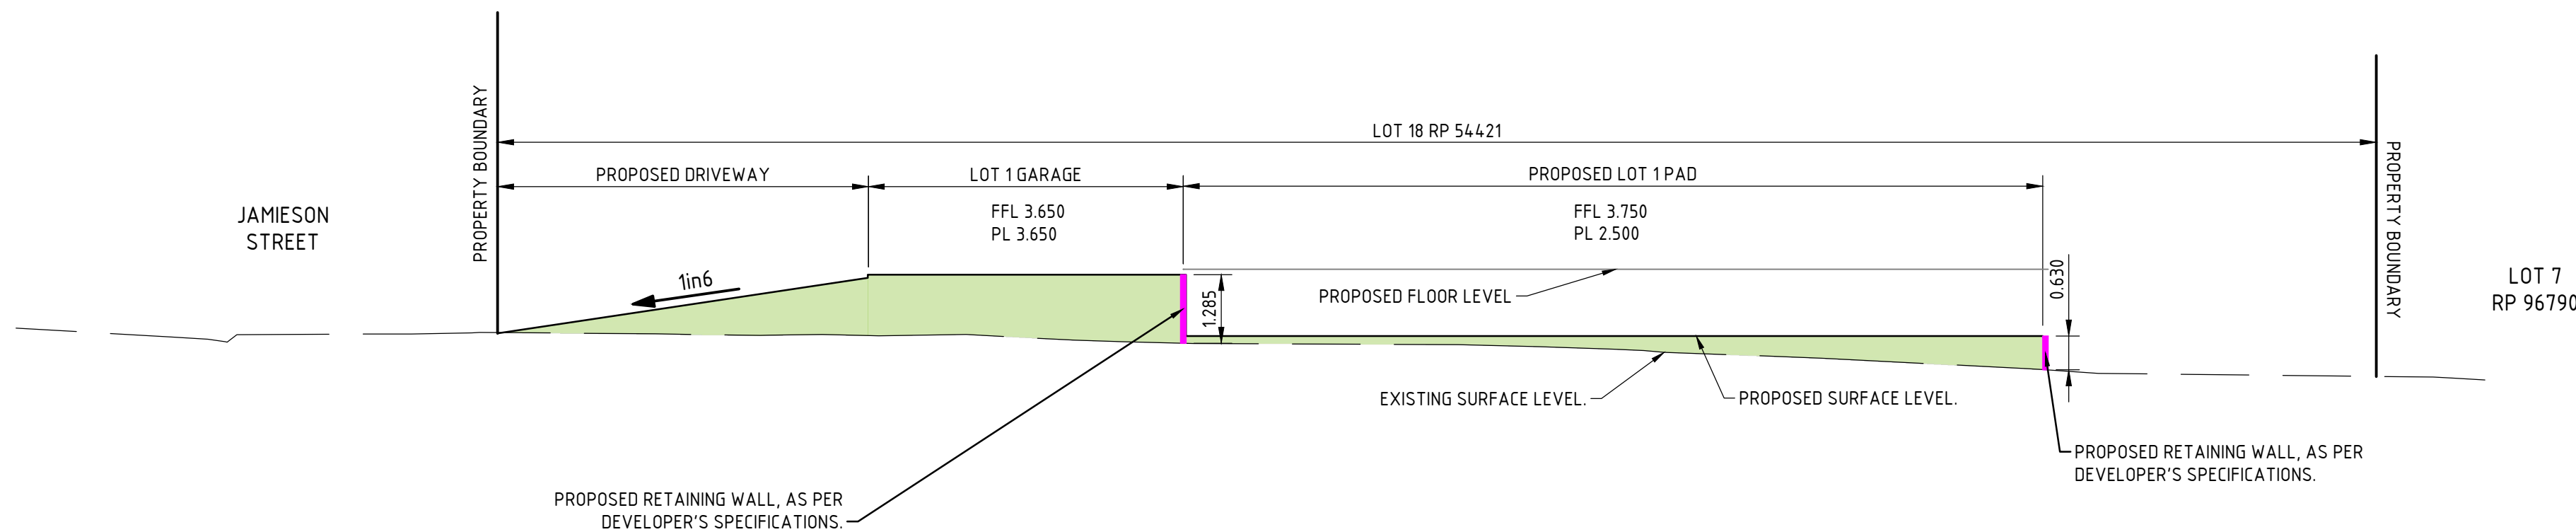


SECTION

A


SCALE 1:100

SK100

LEGEND

 


PROPOSED FILL

 


PROPOSED RETAINING WALL



EXISTING SURFACE LEVEL

 

PROPOSED SURFACE LEVEL

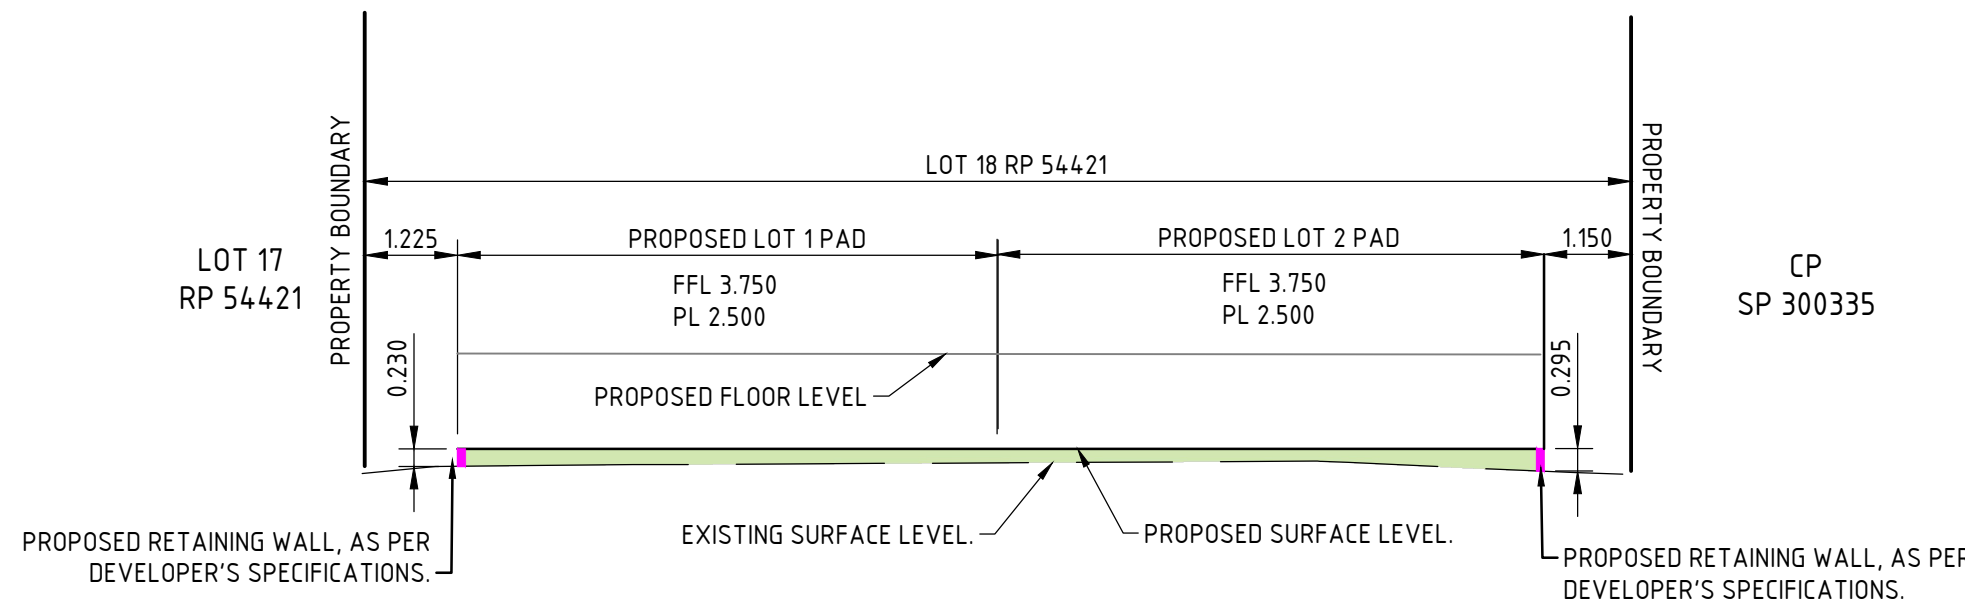

SECTION

B

SCALE 1:100


SK100

NOTES:

1. THIS DRAWING TO BE USED FOR DESIGN REVIEW AND ACCESS PERMISSION ONLY. NOT TO BE USED FOR CONSTRUCTION.
2. ALL LEVELS BASED UPON COUNCIL AERIAL CONTOURS.
3. LEVELS ON SITE TO BE CONFIRMED BY DETAILED SURVEY AND DESIGN REVISED PRIOR TO CONSTRUCTION.
4. APPROPRIATE APPROVALS FROM LOCAL COUNCIL AUTHORITY ARE REQUIRED PRIOR TO CONSTRUCTION.

EXISTING SERVICES NOTE:

THIS DESIGN HAS BEEN PREPARED BASED ON SERVICE AUTHORITY AS CONSTRUCTED INFORMATION. NO POT HOLING HAS BEEN UNDERTAKEN TO VERIFY EXISTING SERVICE LOCATIONS AND DEPTHS. IT IS THE CONTRACTORS RESPONSIBILITY TO UNDERTAKEN POT HOLING TO VERIFY THE DESIGN.

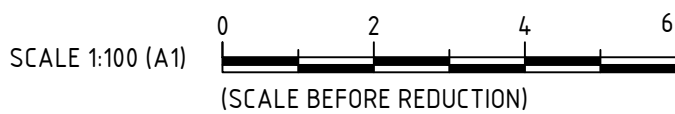

REAL PROPERTY DESCRIPTION
LOT 18 ON RP 54421

DO NOT SCALE FROM DRAWING
ALL SCALES ARE AS SHOWN (A1)

REV.	DESCRIPTION	DATE	INIT.
A	PRELIMINARY ISSUE	20.01.20	CA

MILANOVIC NEALE
CONSULTING ENGINEERS

BRISBANE
PH No. (07) 3255 1877

IPSWICH
PH No. (07) 3281 6603

CIVIL
STRUCTURAL
TRAFFIC
PROJECT MANAGEMENT

SYDNEY
PH No. 1300 827 901

GOLD COAST
PH No. 1300 827 901

CONTACT DETAILS
E mail@mnce.com.au
W www.mnce.com.au



CLIENT
AMOEBA INFINITY PTY LTD ATF
THE LIGO TRUST

PROJECT
60 JAMIESON STREET, BULIMBA

TITLE
PRELIMINARY EARTHWORKS
SECTIONS

DRAWN CA	DESIGNED RDu	DATE JAN 2020
CHECKED JHu	APPROVED	
DRAWING No. C4427 - SK101		REV. A

I:\C4427 60 Jamieson Street, Bulimba\Drawings\Civil\Uncontrolled Sketches\C4427-PRELIM-SKETCH-REVA.dwg - C4427-SK101 PLOTTED AT 20/01/2020 4:43:04 PM BY Camila Agudelo

© MILANOVIC NEALE CONSULTING ENGINEERS