

PLANTING NOTES

- All planting species to be selected in accordance with Planting Species PSP.
- Planting densities and stock sizes selected to achieve full coverage of mulched areas within 2 years.
- One hose cock to be installed within each private landscaped recreation area.
- Planting media and mulch provided in accordance with AS4454 & AS 4419-2003.

KEY



LANDSCAPE AREA /
RECREATION AREA




CONCRETE/HARDSTAND

LODGED

21/10/2019

BCC DS

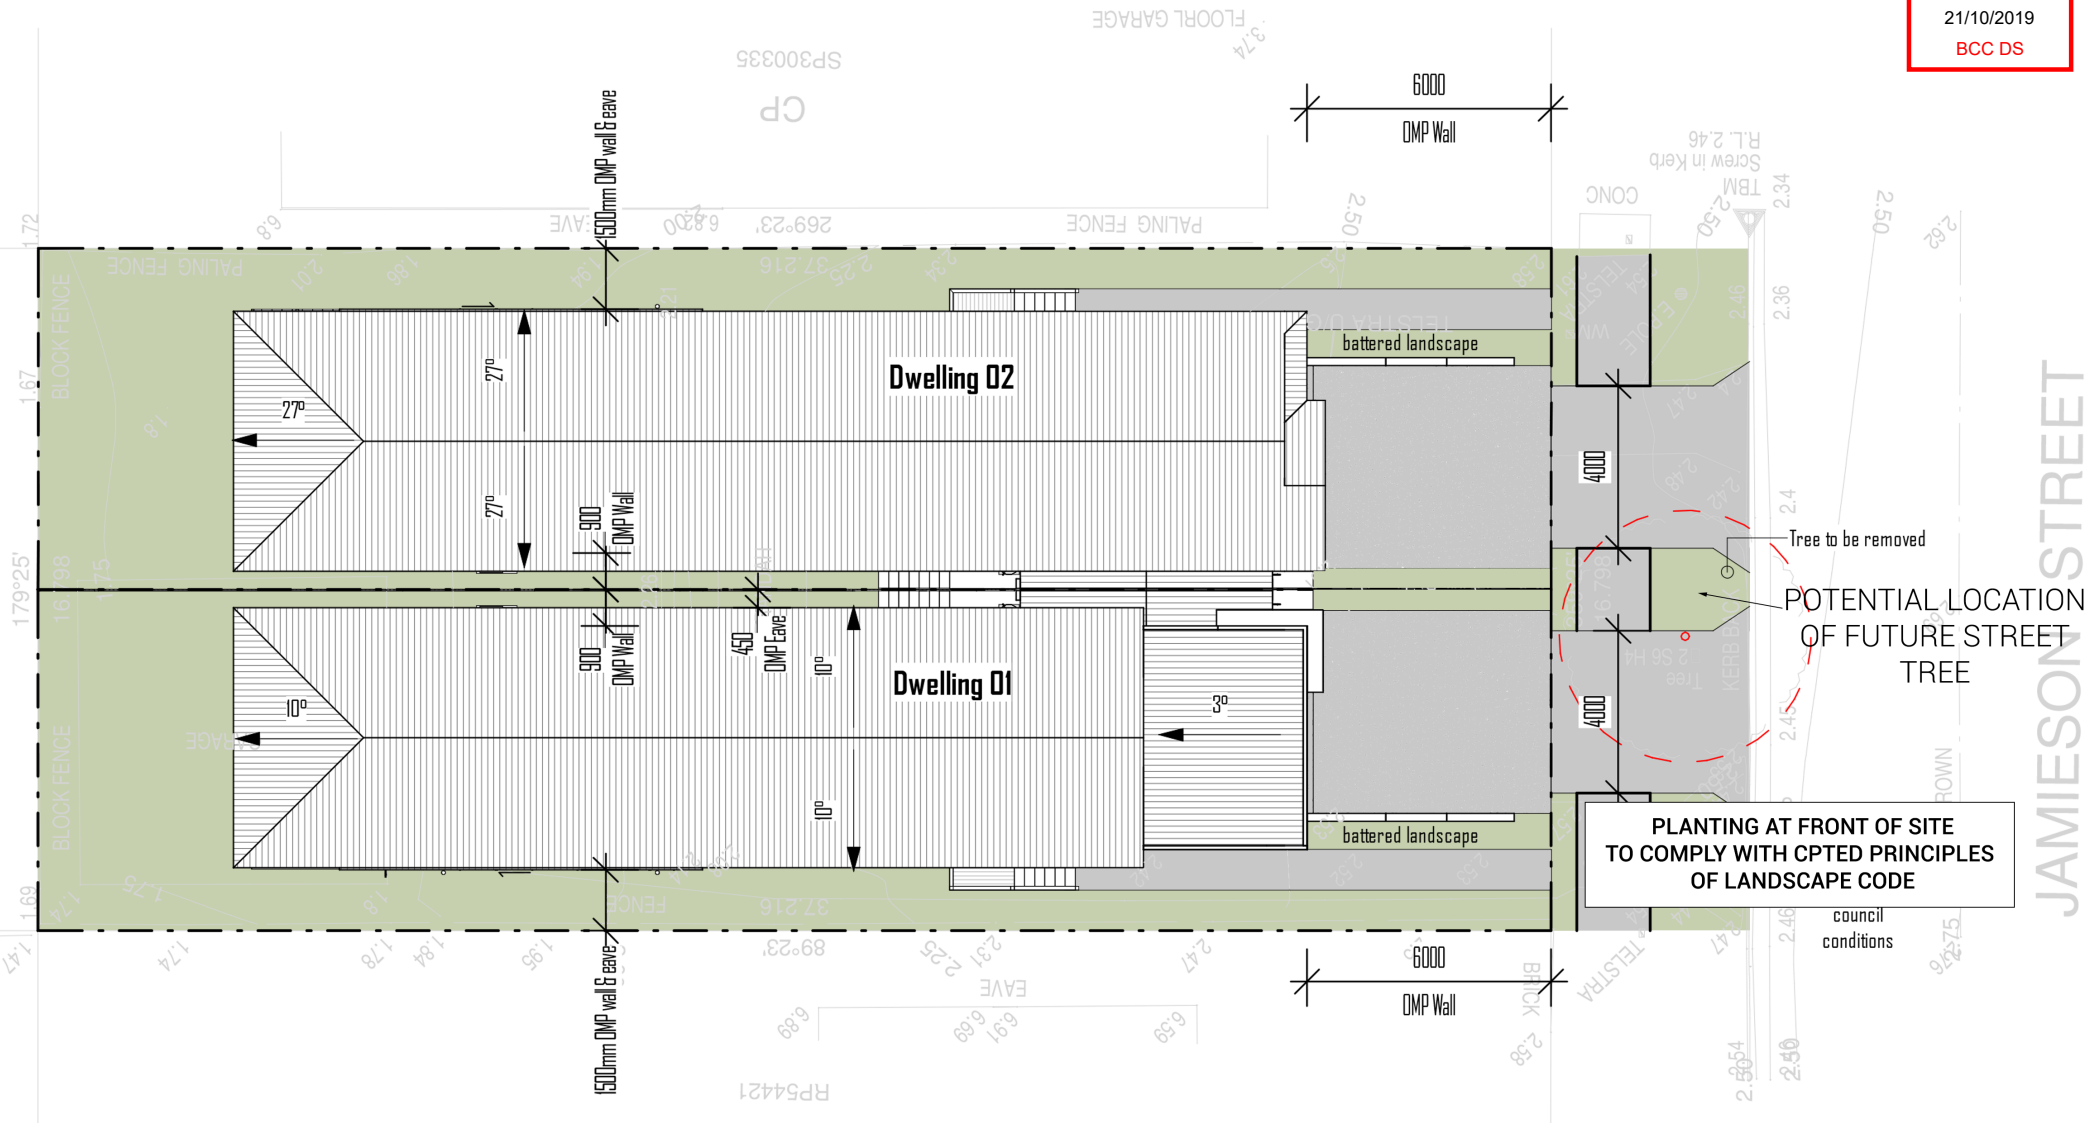

LANDSCAPE CONCEPT PLAN

DWG: LCP01

DATE: OCTOBER 2019